


AMENDED PLAT OF LIANO GRANDE GOLF COURSE ROAD SUBDIVISION

SCALE: 1" = 100'

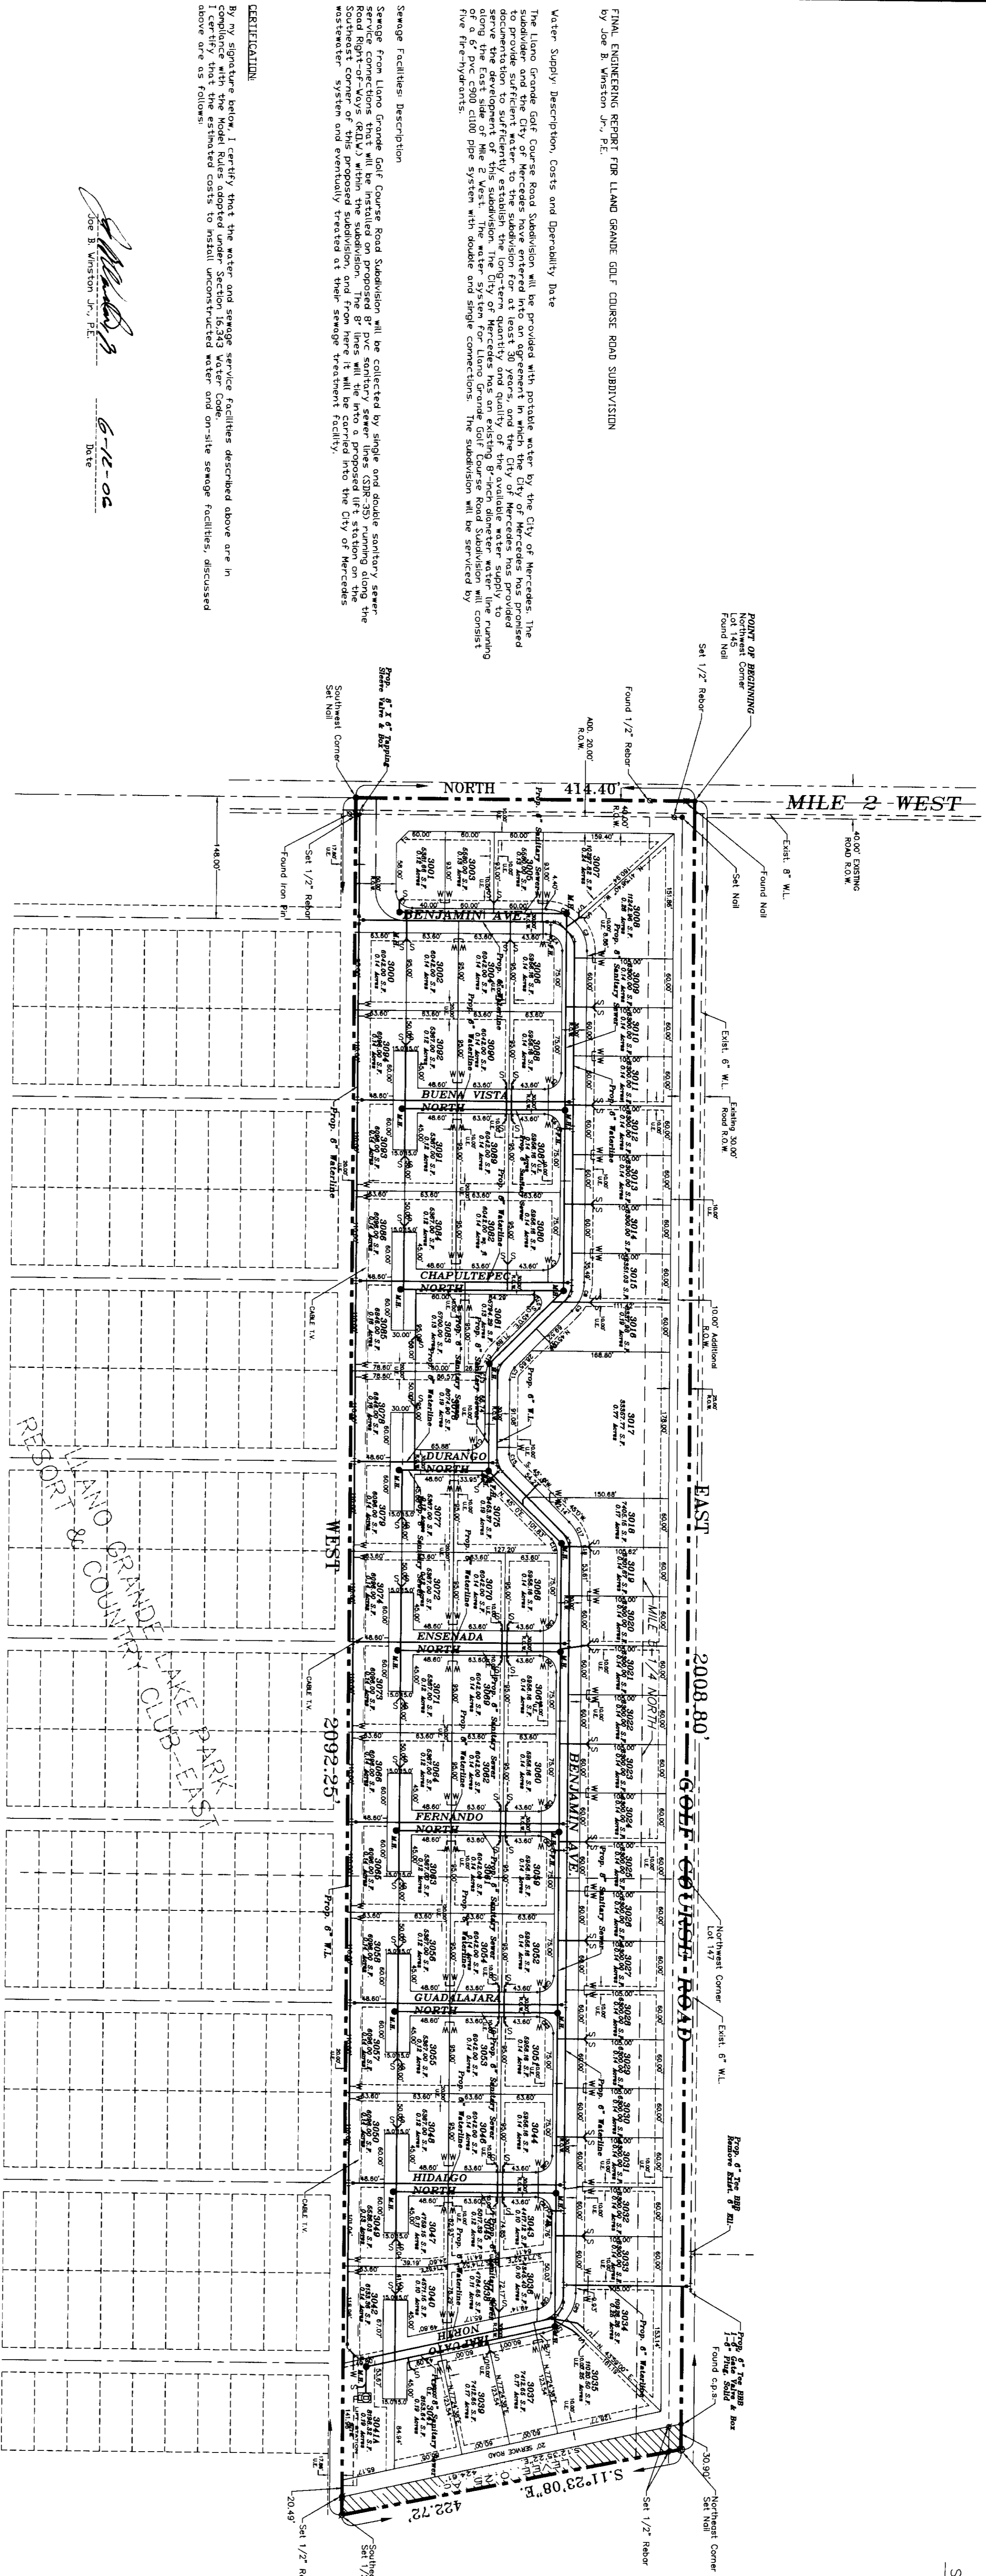

FINAL ENGINEERING REPORT FOR LIANO GRANDE GOLF COURSE ROAD SUBDIVISION
by Joe B. Winston, Jr., P.E.

Water Supply Description, Costs and Operability Data


Sewage Facilities Description

CERTIFICATION

Joe B. Winston, Jr.
Joe B. Winston, Jr., P.E. 6-12-05
Date

NOTE:
ALL WATER LINE CONNECTIONS WITH FITTINGS SHALL HAVE EBA-IRON SERIES 2000 PV "MEGA-LUG" OR APPROVED EQUAL RESTRAINING DEVICE. THIS DOES NOT LIMIT THE USE OF THE THRUST BLOCKS. SEE SPECIFICATIONS AND DETAILS FOR THRUST BLOCK REQUIREMENTS.


REVISION NOTES:

No.	Sheet	Revisions	Date	Approved

FILED FOR RECORD IN
HIDALGO COUNTY
BY ARTURO GUAYANOLA, JR.
COUNTY CLERK
ON 6-12-05 AT 3:14 PM
AS A RESUBDIVISION UNDER

Recorded in Volume 53 Page 12
of the map records of Hidalgo County, Texas
After 5:00 PM
County Clerk

03-168

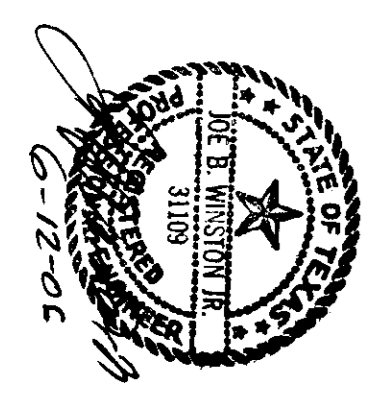

<p>AMENDED PLAT OF LIANO GRANDE GOLF COURSE ROAD SUBDIVISION PROPOSED WATER & SANITARY SEWER PLAN</p> <p>SIGLER, WINSTON, GREENWOOD AND ASSOCIATES, INC. CONSULTING ENGINEERS WESLACO AND MC ALLEN, TEXAS</p> <p>DATE: FEBRUARY 2005</p>	<p>NO. 2 OF 3</p> <p>DATE: FEBRUARY 2005</p> <p>NO. 2 OF 3</p>
---	--